



AVOCADO STREET TO BISHOP'S GATE


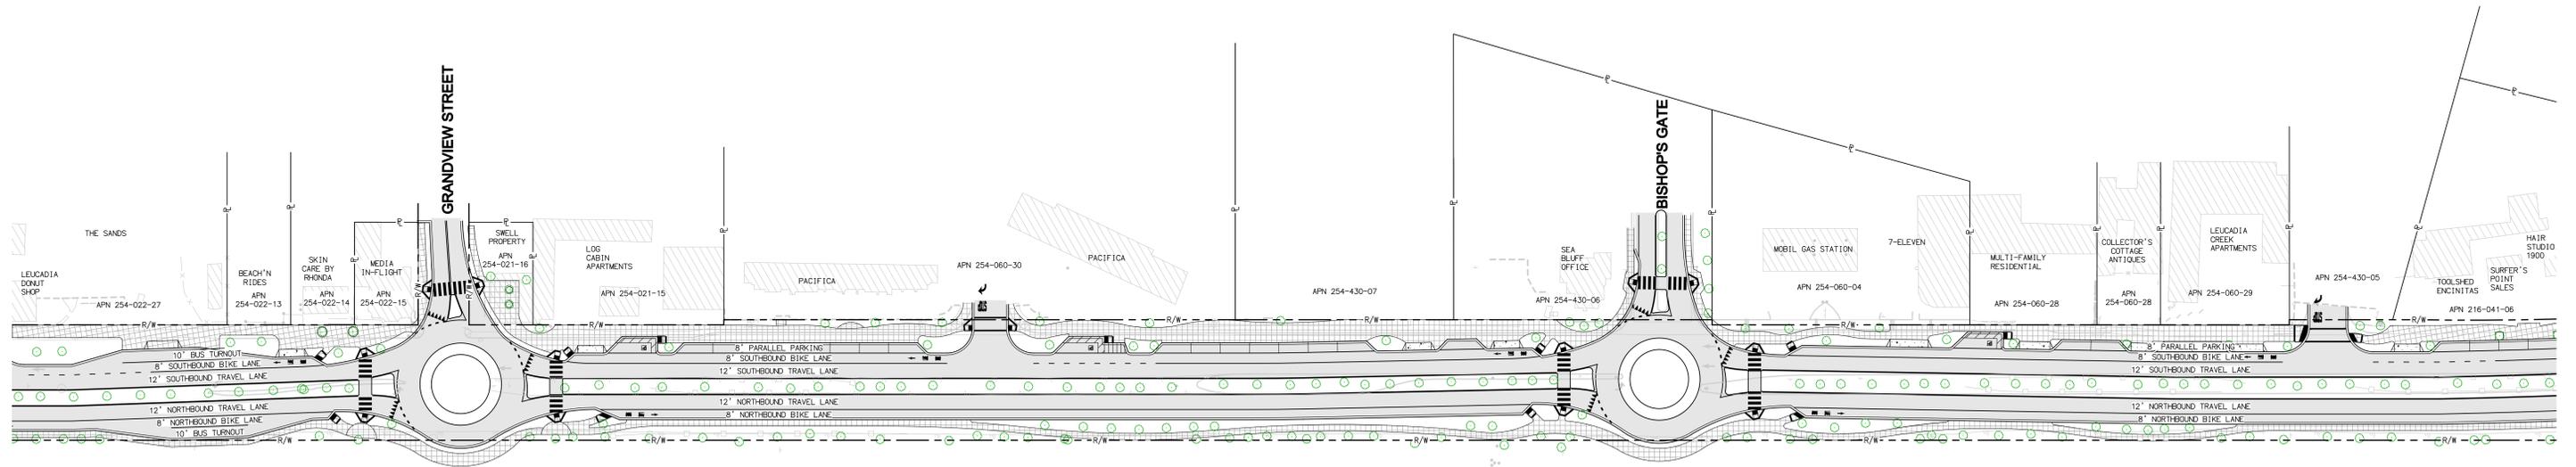


30% ENGINEERING DESIGN - MAY 2014

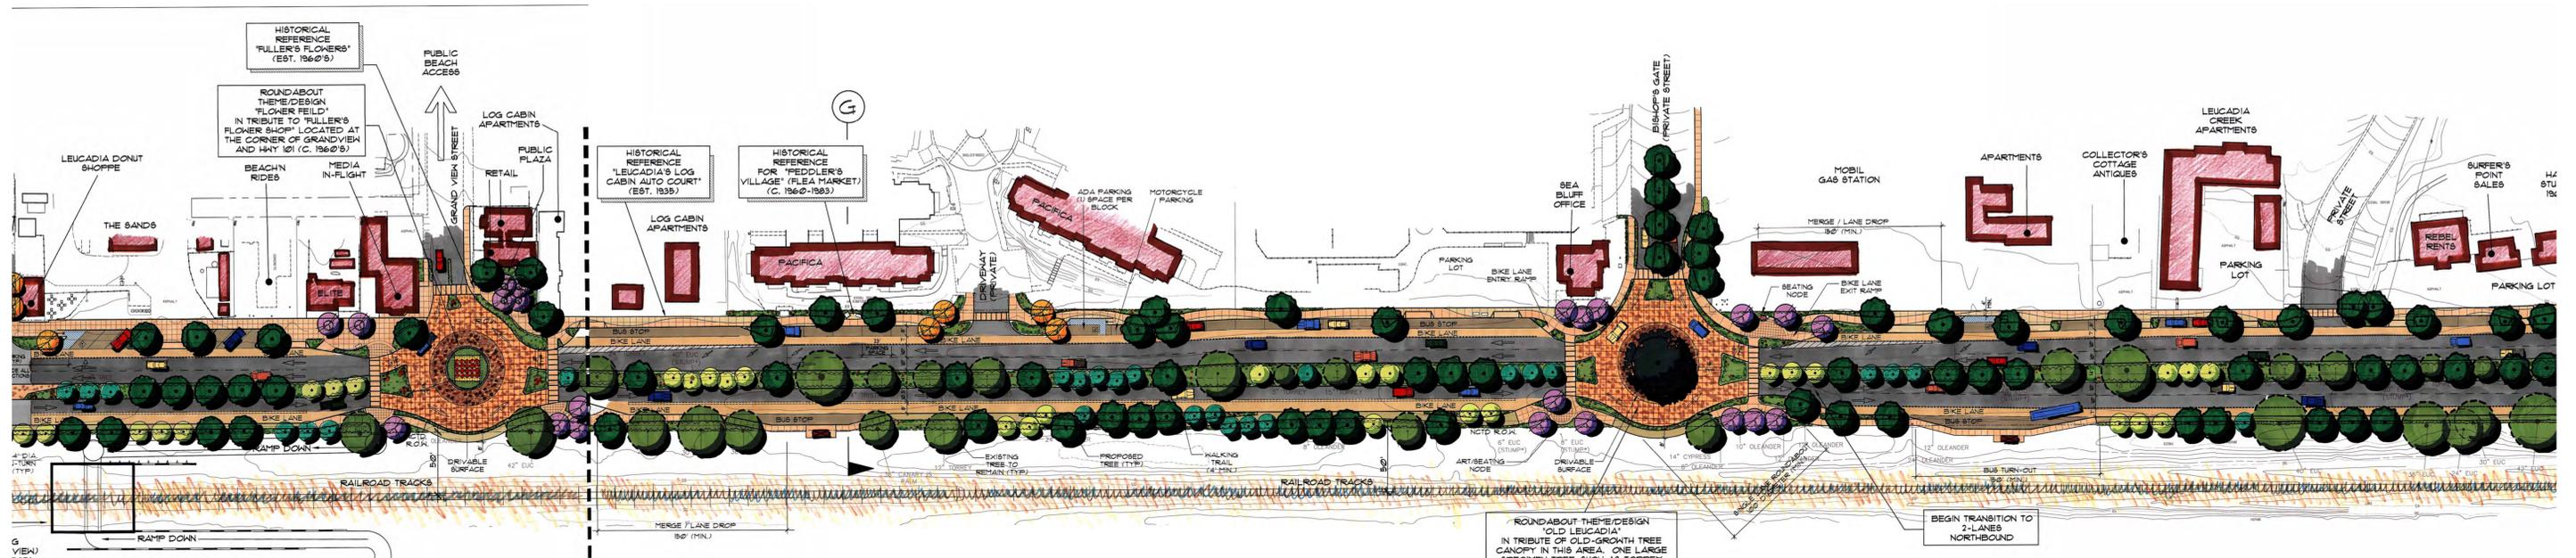

CONCEPT 4A - OCTOBER 2009

**NORTH COAST HIGHWAY 101
STREETSCAPE IMPROVEMENTS**
COMMUNITY WORKSHOP JUNE 5, 2014

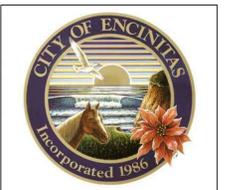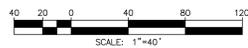

5550 AVENIDA ENCINAS, SUITE 280
CARLSBAD, CALIFORNIA 92008-4386
760.478.9193 • FAX 760.478.9198 • www.rbf.com

MW PELTZ + ASSOCIATES
LANDSCAPE ARCHITECTURE
SOLANA BEACH, CALIFORNIA
953.451.0888 / R/LA 2010