


# LEUCADIA FLOODPLAIN ALONG COAST HIGHWAY 101

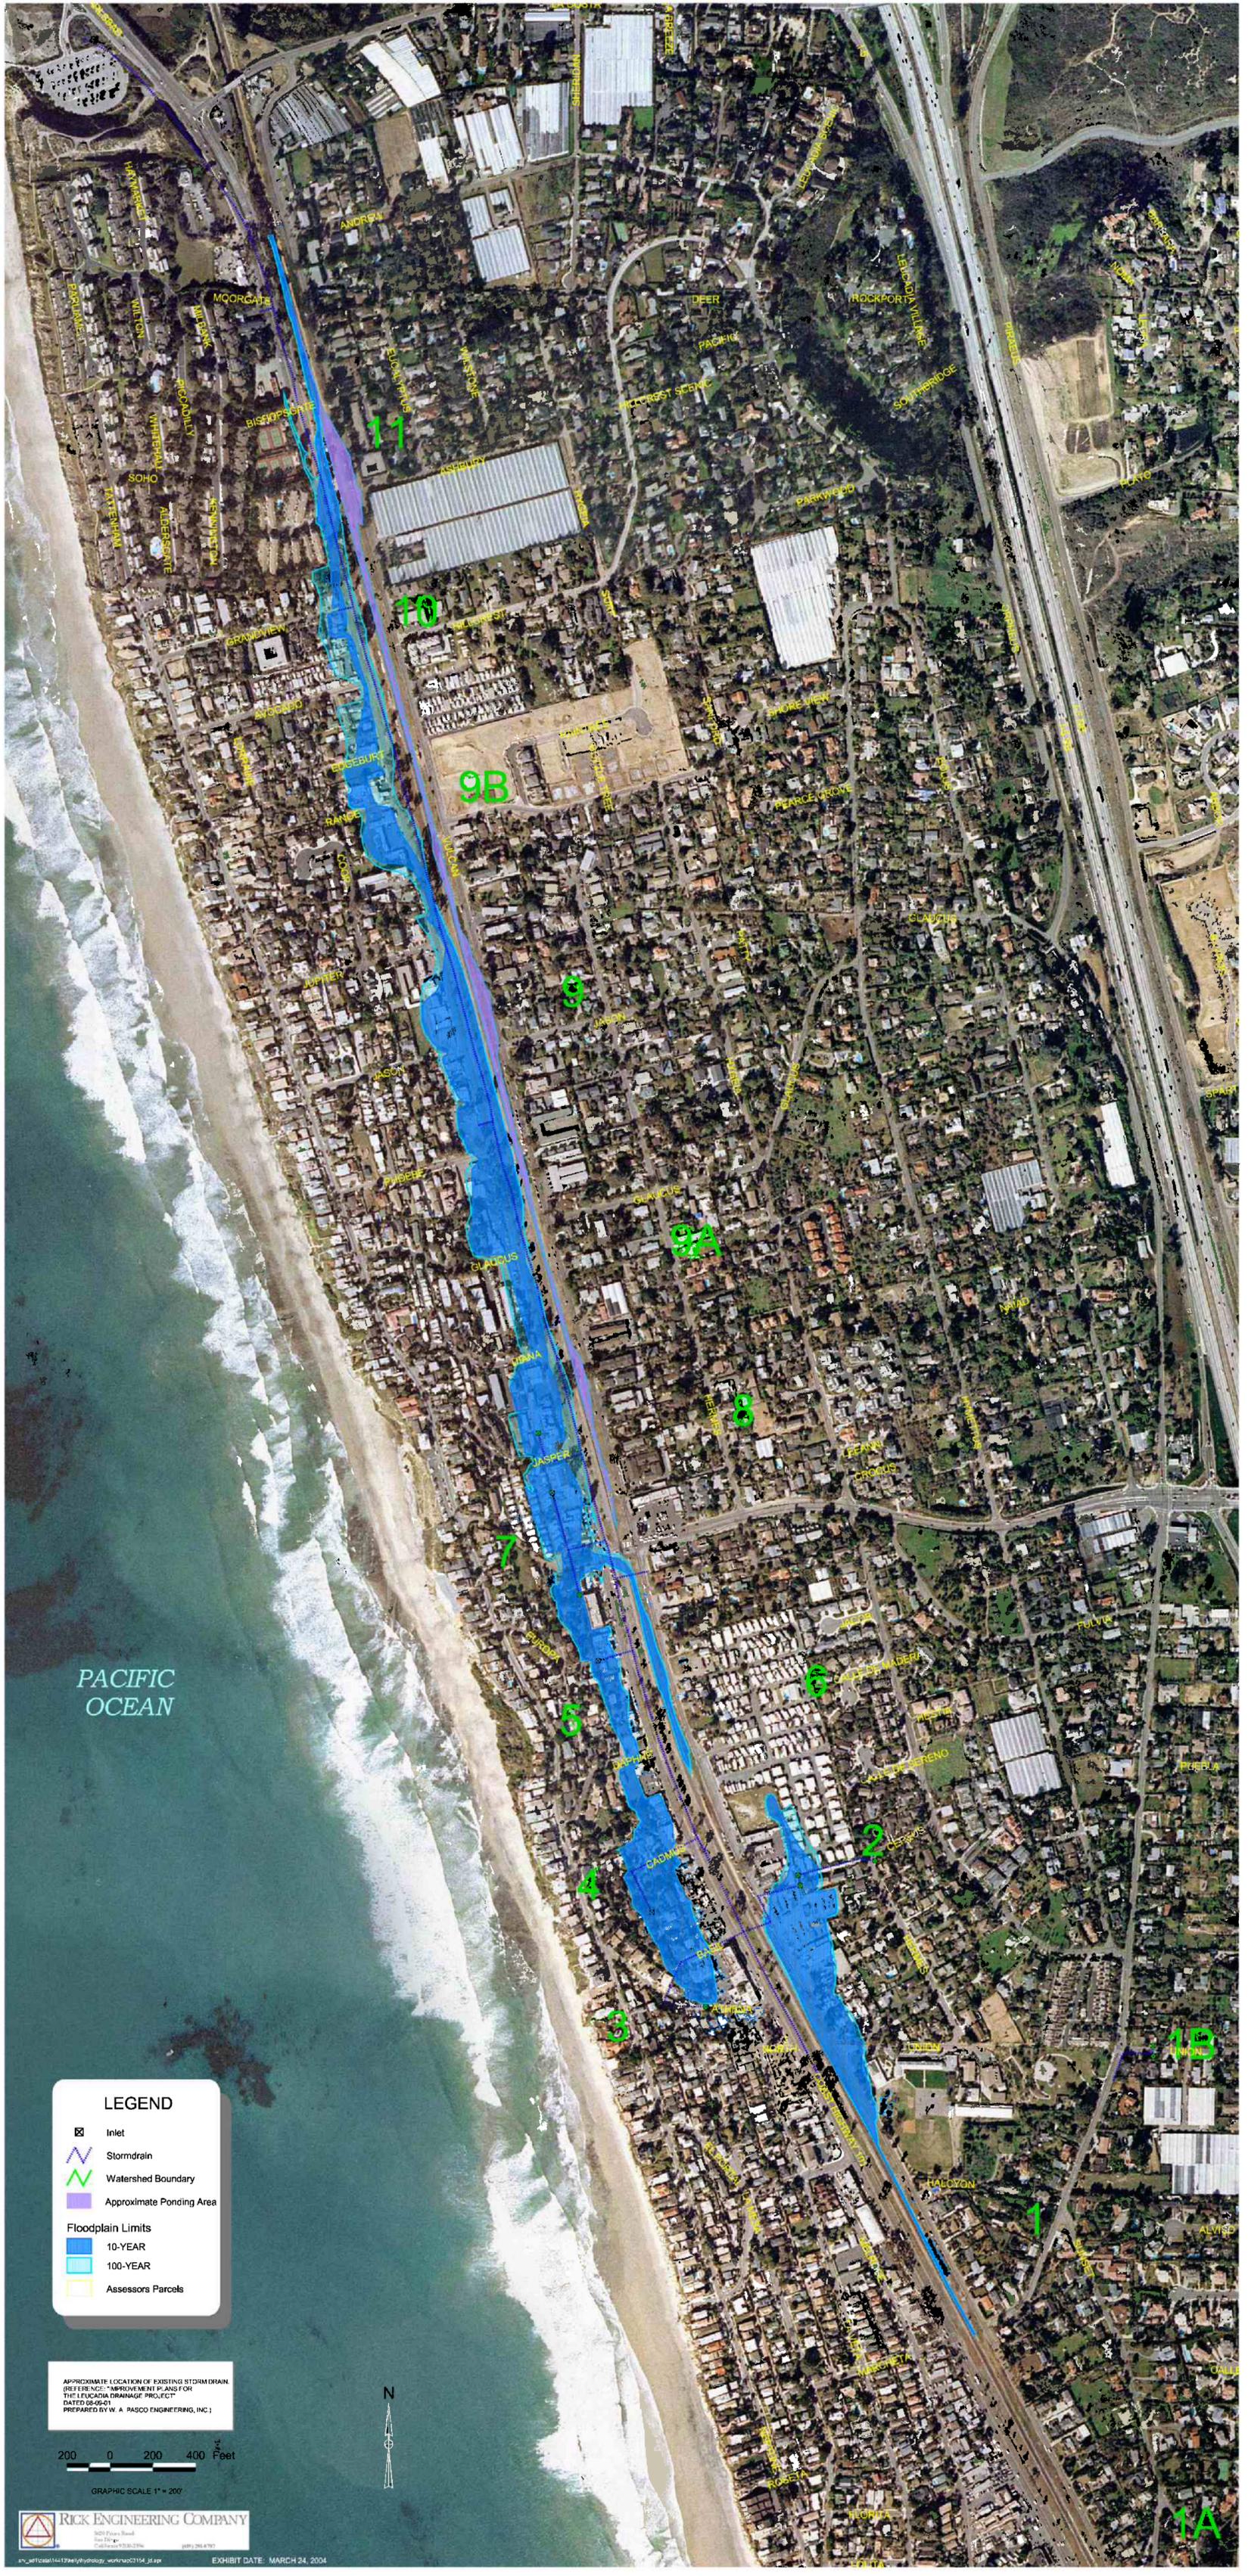

PACIFIC OCEAN

## LEGEND

-  Inlet
-  Stormdrain
-  Watershed Boundary
-  Approximate Ponding Area
- Floodplain Limits**
-  10-YEAR
-  100-YEAR
-  Assessors Parcels

APPROXIMATE LOCATION OF EXISTING STORM DRAIN (SEE FIGURE 202, "IMPROVEMENT PLAN FOR THE LEUCADIA DRAINAGE PROJECT" DATED 08/04/01) PREPARED BY W. A. PASCO ENGINEERING, INC.)



200 0 200 400 Feet

GRAPHIC SCALE 1" = 200'