


DEVONSHIRE STRIPING REVISIONS

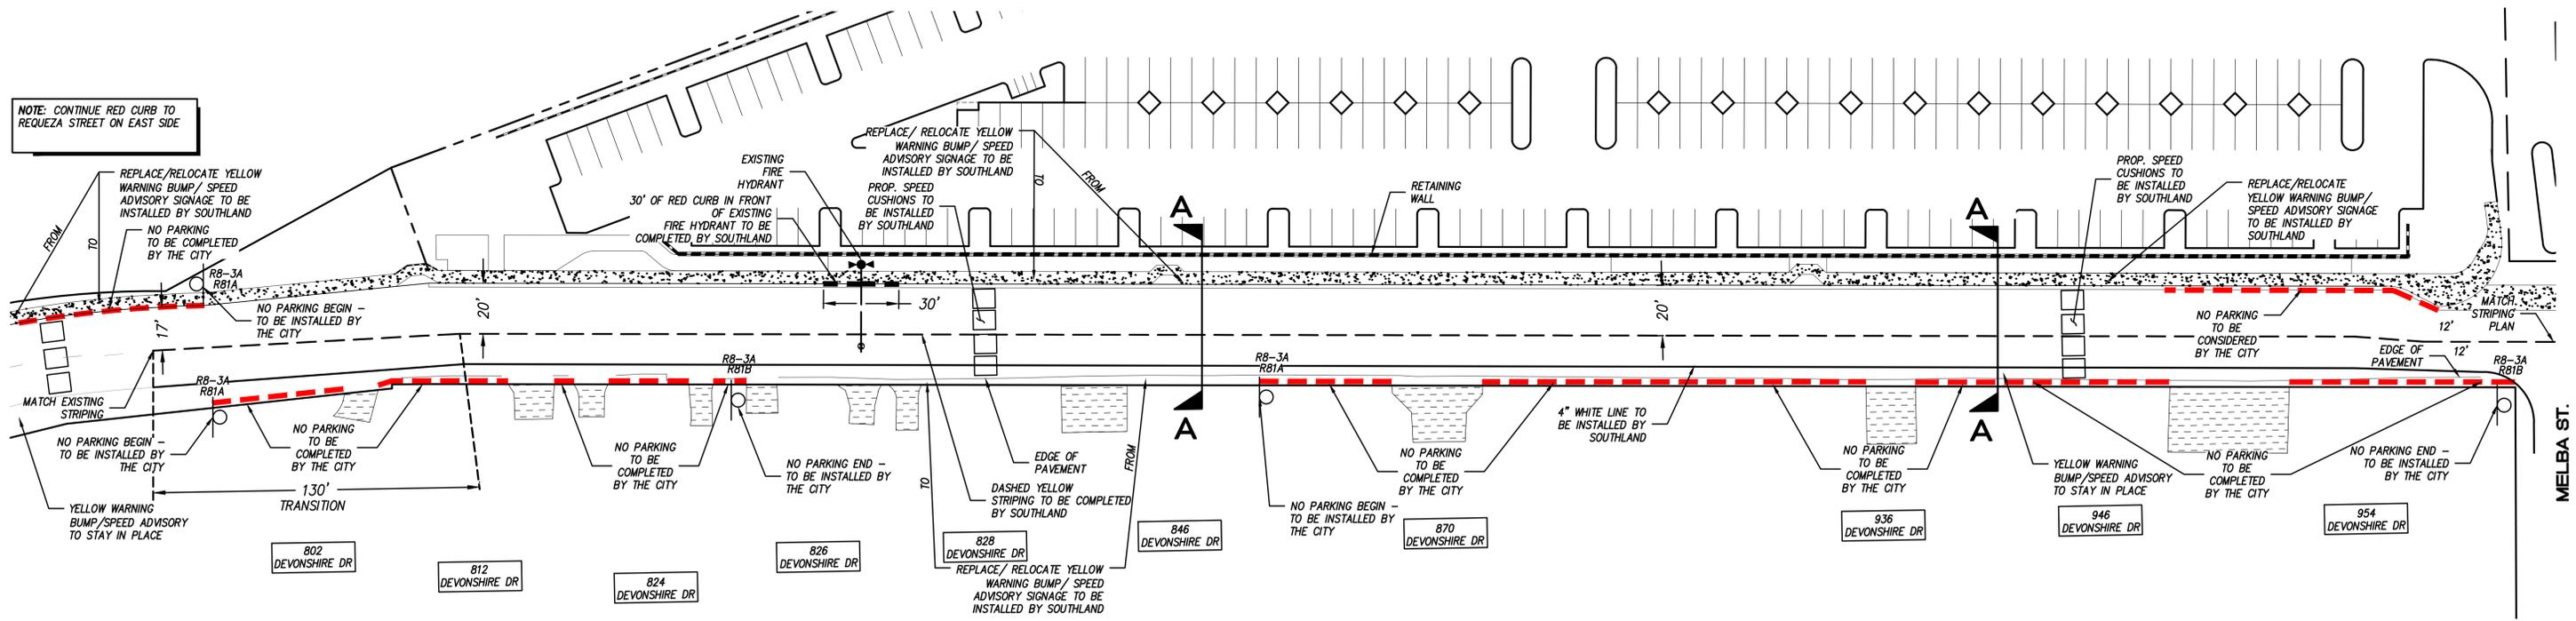


SIGNAGE LEGEND

- SIGNAGE BY CITY OF ENCINITAS:
 NO PARKING (R8-3A)
 NO PARKING (R81A)
 NO PARKING (R81B)



LEGEND

- RESIDENTIAL DRIVEWAY
- NO PARKING-FIRE LANE BY SOUTHLAND
- NO PARKING-FIRE LANE BY CITY OF ENCINITAS
- PROPOSED SPEED BUMP
- PROPOSED SIGN

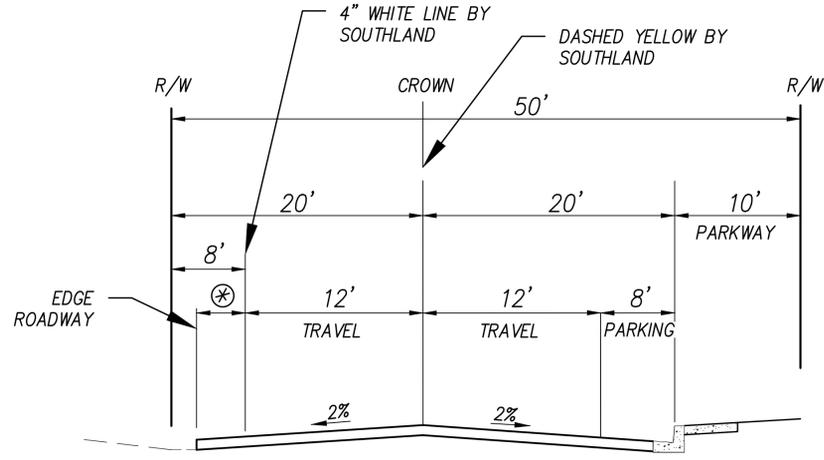

STREET CROSS SECTION 'A'-'A'
NO SCALE

⊗ PAVED WIDTH VARIES
ENCROACHMENTS WILL IMPACT ABILITY TO PARK ALONG WEST EDGE

